


File Location: g:\2012\112143_cad\exhibits\112143_block 1-12-16.dwg
 Last Plotted By: Barry Schumacher
 Date Plotted: Friday, October 11, 2013 at 06:53 AM

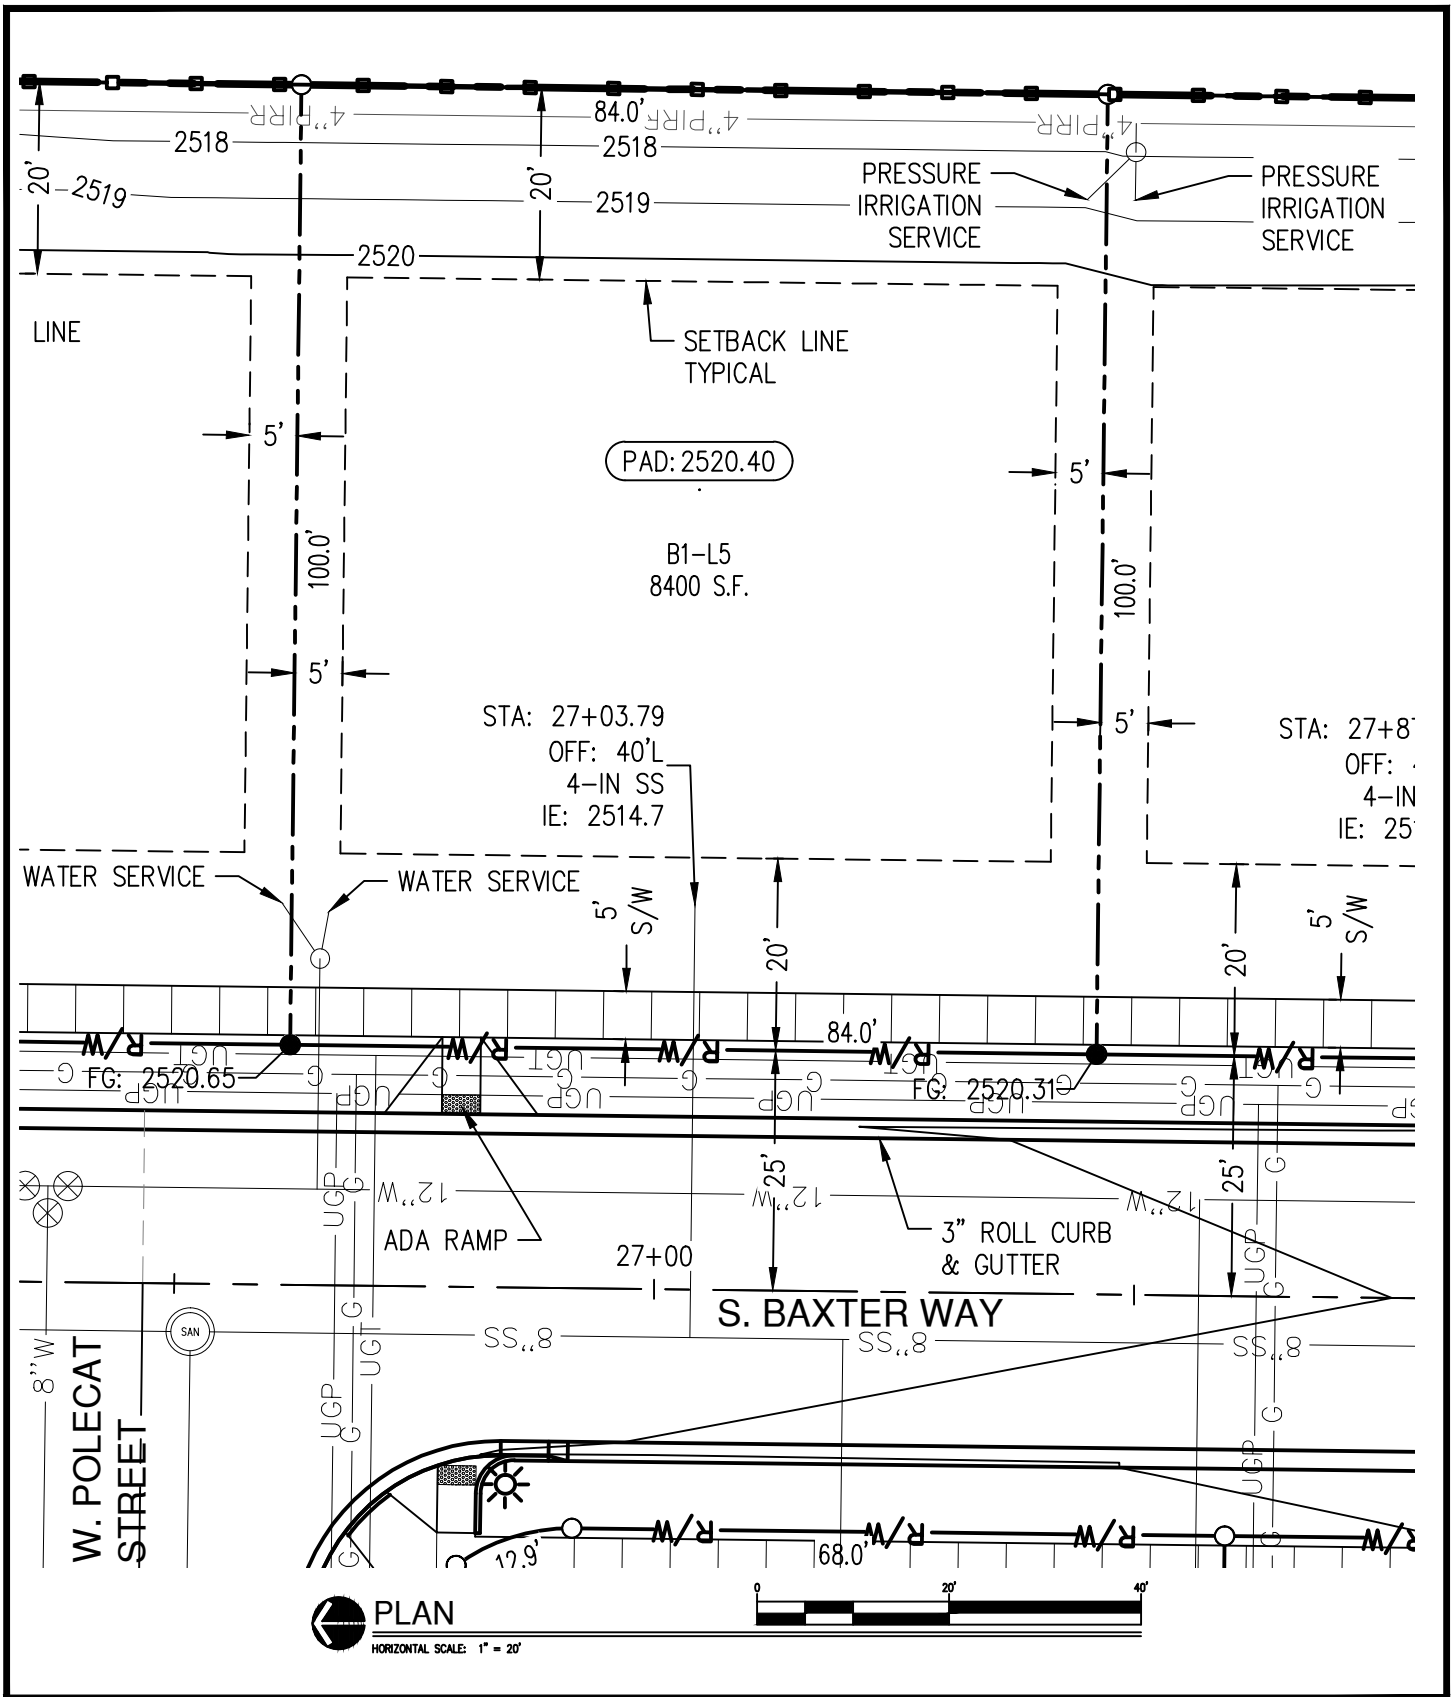

PLAN
 HORIZONTAL SCALE: 1" = 20'



THE LAND GROUP
INCORPORATED
 462 East Shore Drive, Suite 100
 Eagle, Idaho 83616
 Phone 208.939.4041 • Fax 208.939.4445

This document and the information contained herein may not be copied or reproduced without express written permission of The Land Group, Inc. Unauthorized disclosure or construction use are prohibited by copyright law.

Sheet Title:

**Riverwalk Subdivision
 Block 1 Lot 5
 Level 3 Development**

EAGLE

IDAHO

Project No.:	112143
Date of Issuance:	10/11/13
Designed by:	TLG
Checked by:	TLG

Sheet No.:
1